

MARION COUNTY SURVEYOR'S OFFICE



SECTION CORNER RECORD

DEBRA S. JENKINS
MARION COUNTY SURVEYOR

SEC. 13 TWN. 16_N RNG. 2_E

BRYAN F. CATLIN, PLS
TECHNICAL SUPERVISOR

Date: 5-29-09
Party Chief: Wilcoxen
Crew: Finney
Type of Marker: Harrison
Method of Establishment: County: 8-5-1996
IN S.P.C. E Zone, NAD 83
Name: 16021303
N: 509 748.430 0(m)
E: 49 921.700 0(m)

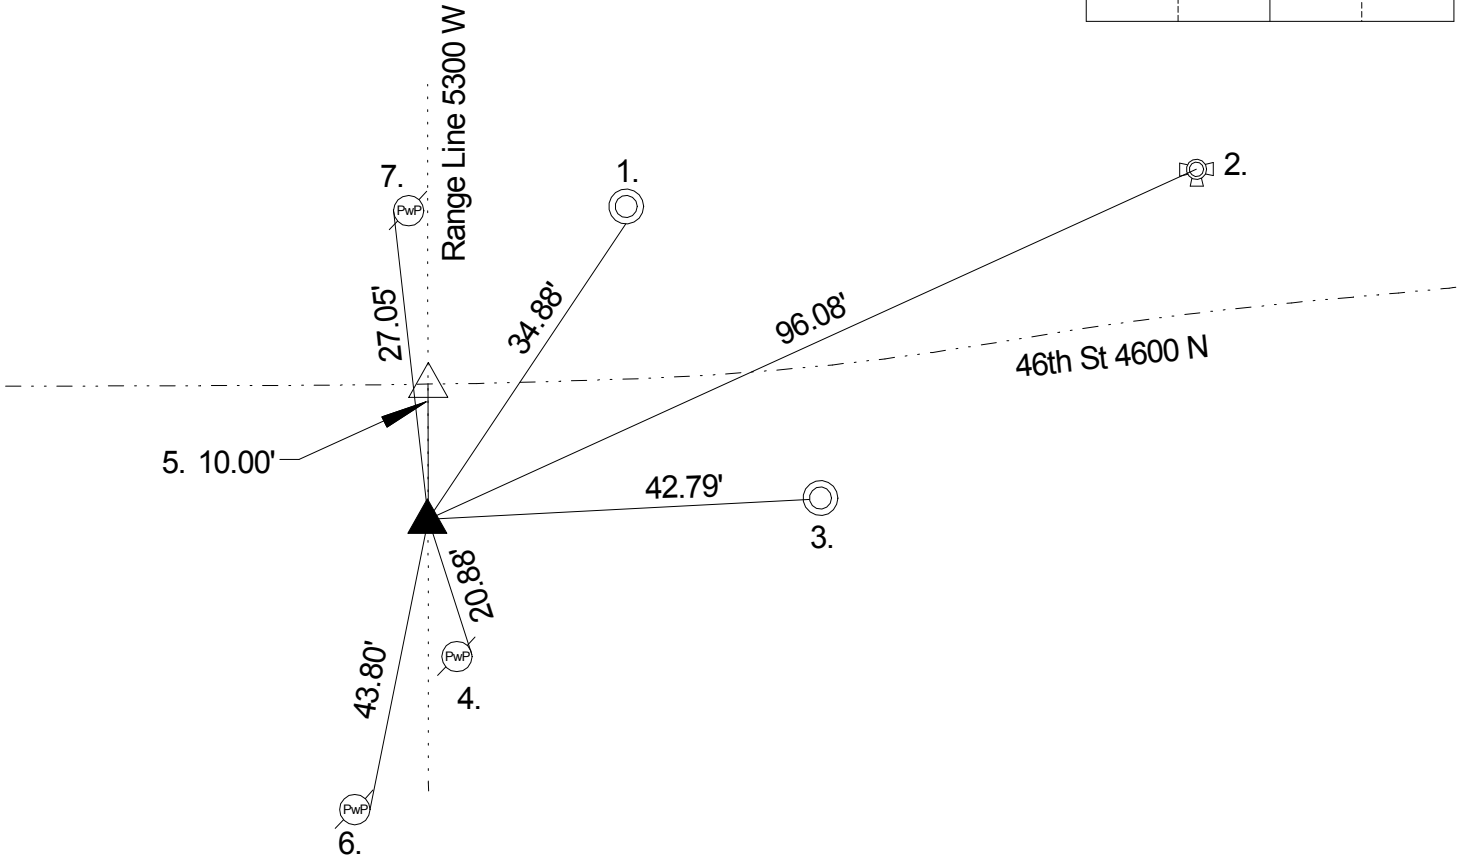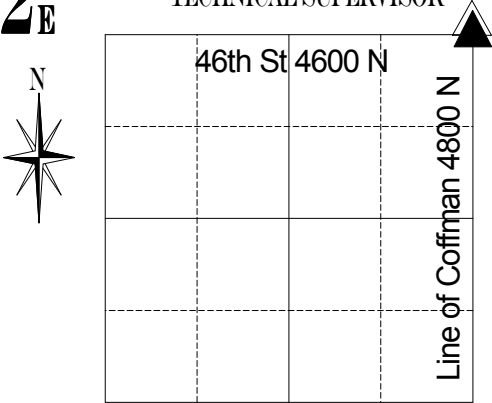

Corner originally set as a post in 1820 by Wm. B. Laughlin with the following witnesses: 20” hickory bearing S 11 E 14 links and a 6” oak bearing N 31 W 3 links (Marion County Atlas p. 3). A survey by H.B. Fatout on January 16, 1878 indicates no stone or witnesses (Pike Legal Book p. 6) Corner referenced by Wilcoxen on 5/17/1976 and called an iron pin. Corner excavated by Greene on 9/13/85 and an iron pin was found with old hub and a PK nail was found at surface. Corner referenced by Wilcoxen on 9/29/88 and a RR spike was set per ties. Corner referenced by Wilcoxen on 8/5/1996 and called a RR spike 2” down. Corner referenced by Wilcoxen on 9/12/2007 and called a mag nail. Corner excavated by Wilcoxen on 5/27/09 and a RR spike was found 3” down. A # 205 cast iron Harrison monument was set per ties and where RR spike was found. No other points were found.

REF.	DISTANCE	DESCRIPTION
1.	34.88'	Cut 'x' S rim edge sewer manhole
2.	96.08'	Top nut of fire hydrant
3.	42.79'	Cut 'x' W rim edge Bell telephone manhole
4.	20.88'	PK nail E PwP #28-355 B 4" up
5.	10.00'	Due N to Harrison (NW corner 18-16-3) (15 links as per original notes)
6.	43.80'	PK nail E PwP #27-355 B 40" up
7.	27.05'	PK nail W PwP #21-355 B 12" up